



PLAN VIEW

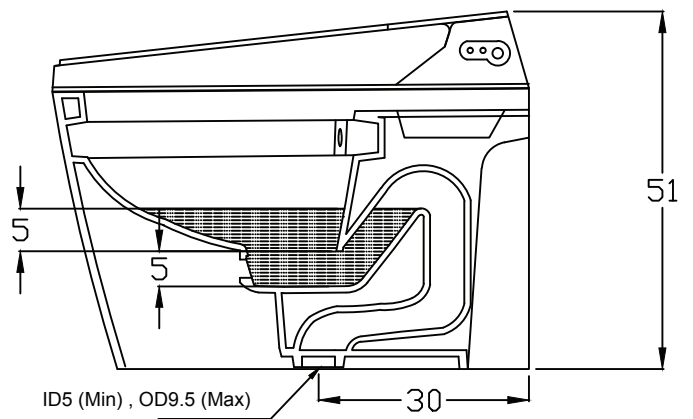

SECTIONAL VIEW

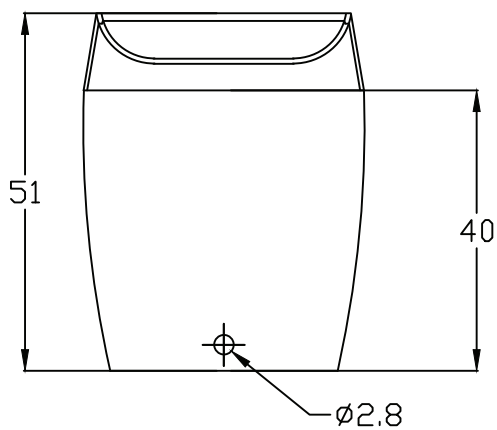

FRONT ELEVATION

<b>hindware</b> ITALIAN COLLECTION		HSIL LIMITED, BAHADURGARH	
CATALOGUE No.: 92522 ITEM DESCRIPTION: ONE PIECE CLOSET AUTOMATE (68 x 40 x 51 CM)			
DRAWN:		UNIT: CM	
CHECKED:		SCALE: 1:10	
APPROVED:		DRG. No.: WC/089 REV. No.: 2	
DATE: 26.03.15			