



PLAN VIEW

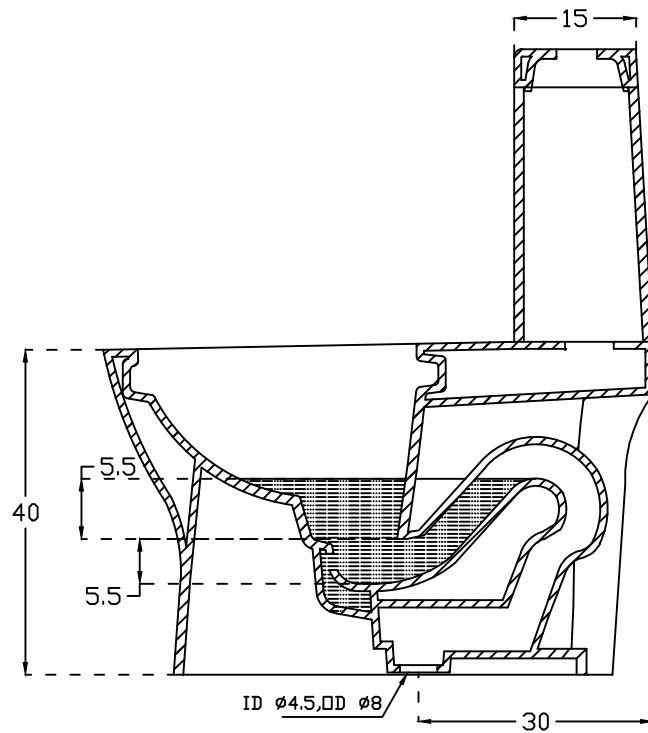

SECTIONAL VIEW

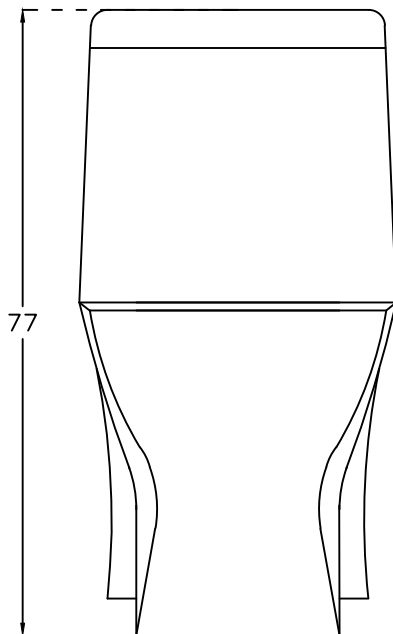

FRONT ELEVATION

<b>hindware</b> ITALIAN COLLECTION		HSIL LIMITED, BAHADURGARH	
CATALOGUE NO: 92520 ITEM DESCRIPTION: EWC ONE PIECE RID 'S' 30CM (68x39x77cm)			
DRAWN:		UNIT: CM	
CHECKED:		SCALE: 1:10	
APPROVED		DRAWING NO: WC/189	
DATE: 25.11.15		REV: ND	