


PLAN VIEW

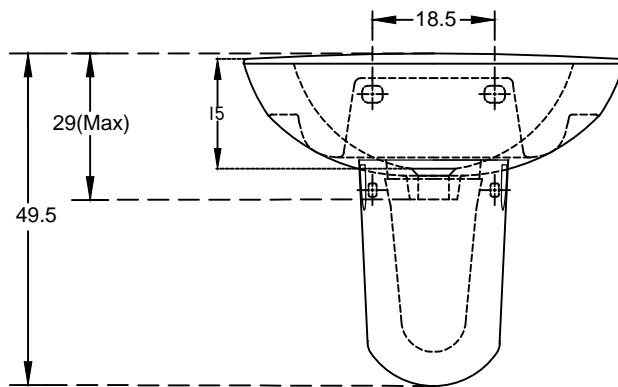

FRONT ELEVATION

hindware

HSIL LIMITED,
BAHADURGARH

CATALOGUE No.: 10096 / 11038

ITEM DESCRIPTION: WASH BASIN STUDIO WITH HALF PEDESTAL
(57 X 48 X 49.5 CM)

DRAWN:

UNIT: CM

CHECKED:

SCALE: 1:10

APPROVED:

DRG. No.: WB/147
REV. No.: 2

DATE: 11.04.2011