


PLAN VIEW

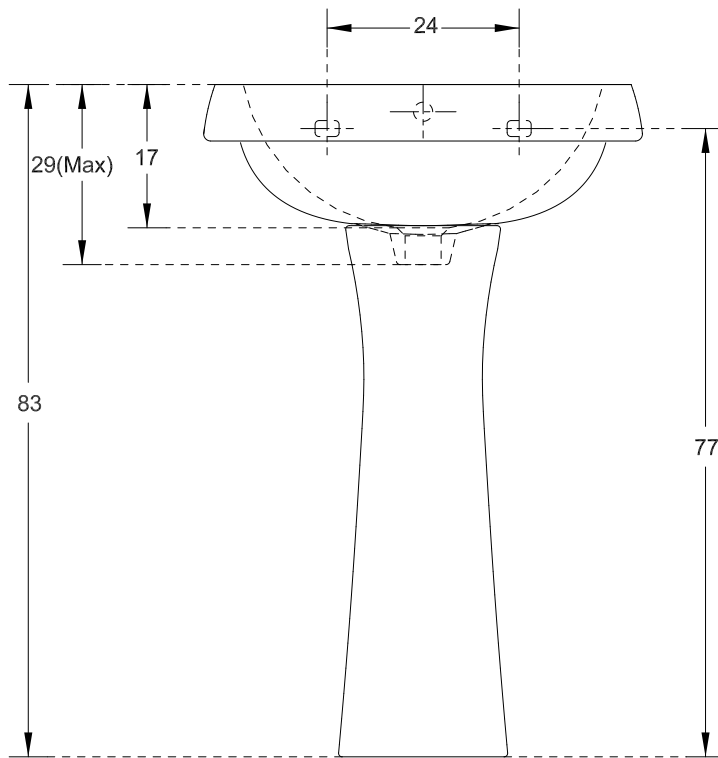

FRONT ELEVATION

<b>HSIL LIMITED, BAHADURGARH</b>	
CATALOGUE No.: 10008 / 11003	
ITEM DESCRIPTION: W.B. VIKING (55 X 40 X 83 CM) (WITH PEDESTAL)	
DRAWN:	UNIT: CM
CHECKED:	SCALE: 1:10
APPROVED:	DRG. No.: WB/039 Rev. No.: 2
DATE: 25.03.2009	