


PLAN VIEW

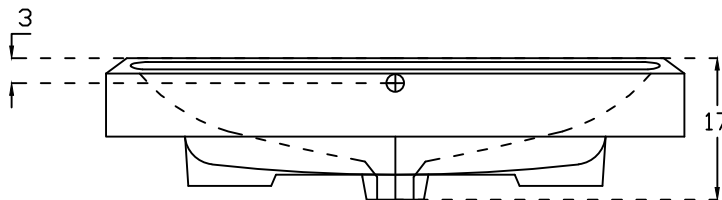

FRONT ELEVATION

| | | | |
|---|--|------------------------------|--|
| hindware ITALIAN COLLECTION | | HSIL LIMITED, BAHADURGARH | |
| CATALOGUE NO: 91054 ITEM DESCRIPTION: WB COUNTER TOP KYLIS(73X47X17CM) | | | |
| DRAWN: | | UNIT:CM | |
| CHECKED: | | SCALE:1:10 | |
| APPROVED | | DRAWING:NDWB/166 | |
| DATE:25.08.15 | | REV:ND1 | |