


PLAN VIEW

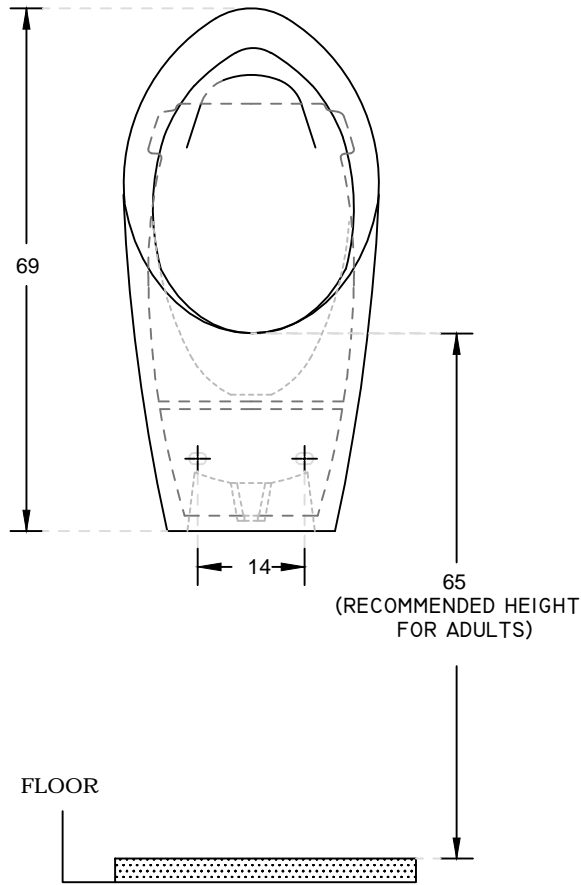

FRONT ELEVATION

hindware
ITALIAN COLLECTION

HSIL LIMITED,
BAHADURGARH

CATALOGUE No.: 96008
ITEM DESCRIPTION: URINAL RHINE (28 x 34.5 x 69cm)

DRAWN: UNIT: CM
CHECKED: SCALE: 1:10

APPROVED: DRG. No. : URN/014/T1
Rev. No. : 1

DATE: 11.08.11