


PLAN VIEW

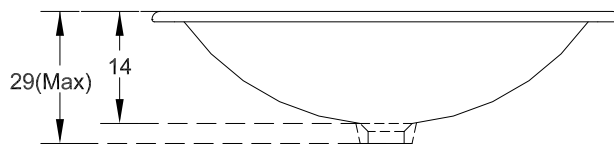

FRONT ELEVATION

HSIL LIMITED, BAHADURGARH	
CATALOGUE No.: 10080	
ITEM DESCRIPTION: UNDER COUNTER GARNET w.B. (58 x 43 cm)	
DRAWN:	UNIT: CM
CHECKED:	SCALE: 1:10
APPROVED:	DRG. No. : WB/086 REV. No. : 1
DATE: 18.03.2009	