


PLAN VIEW

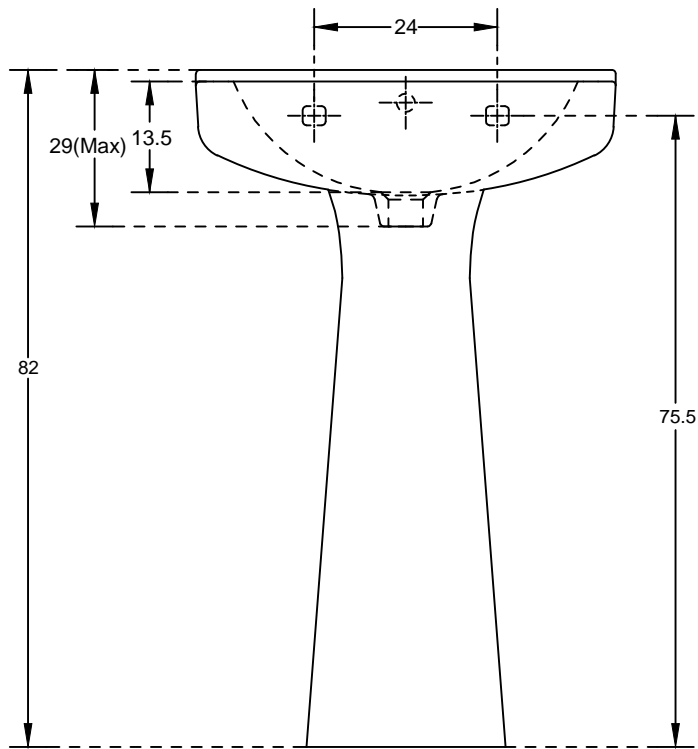

FRONT ELEVATION

hindware

**HSIL LIMITED,  
BAHADURGARH**

CATALOGUE No.: 10087 / 11003  
ITEM DESCRIPTION: WASH BASIN MARIO (55 x 40 X 82 CM)  
(WITH PEDESTAL)

DRAWN: UNIT: CM

CHECKED: SCALE: 1:10

APPROVED: DRG. No. : WB/092  
Rev. No. : 2

DATE: 18.04.2011